


STANDARD STRING SYSTEM SITE PLAN



Contractor Name: Address and Phone:	Site Plan for Small-Scale, Single-Phase PV Systems			
	Site Name:			
	Site Address:			
System AC Size:				
Drawn By:	SBL	PROJECT NO:	OWNER NO:	REV:
Checked By:	SCALE:	NTS	Date:	SHEET:

EXHIBIT PERMIT PROCESS FOR PV SYSTEMS